

sheet title

CP number

drawn by

scale

NTS

date


7/5/2023

revision

accepted by

date

UNITY REMODEL

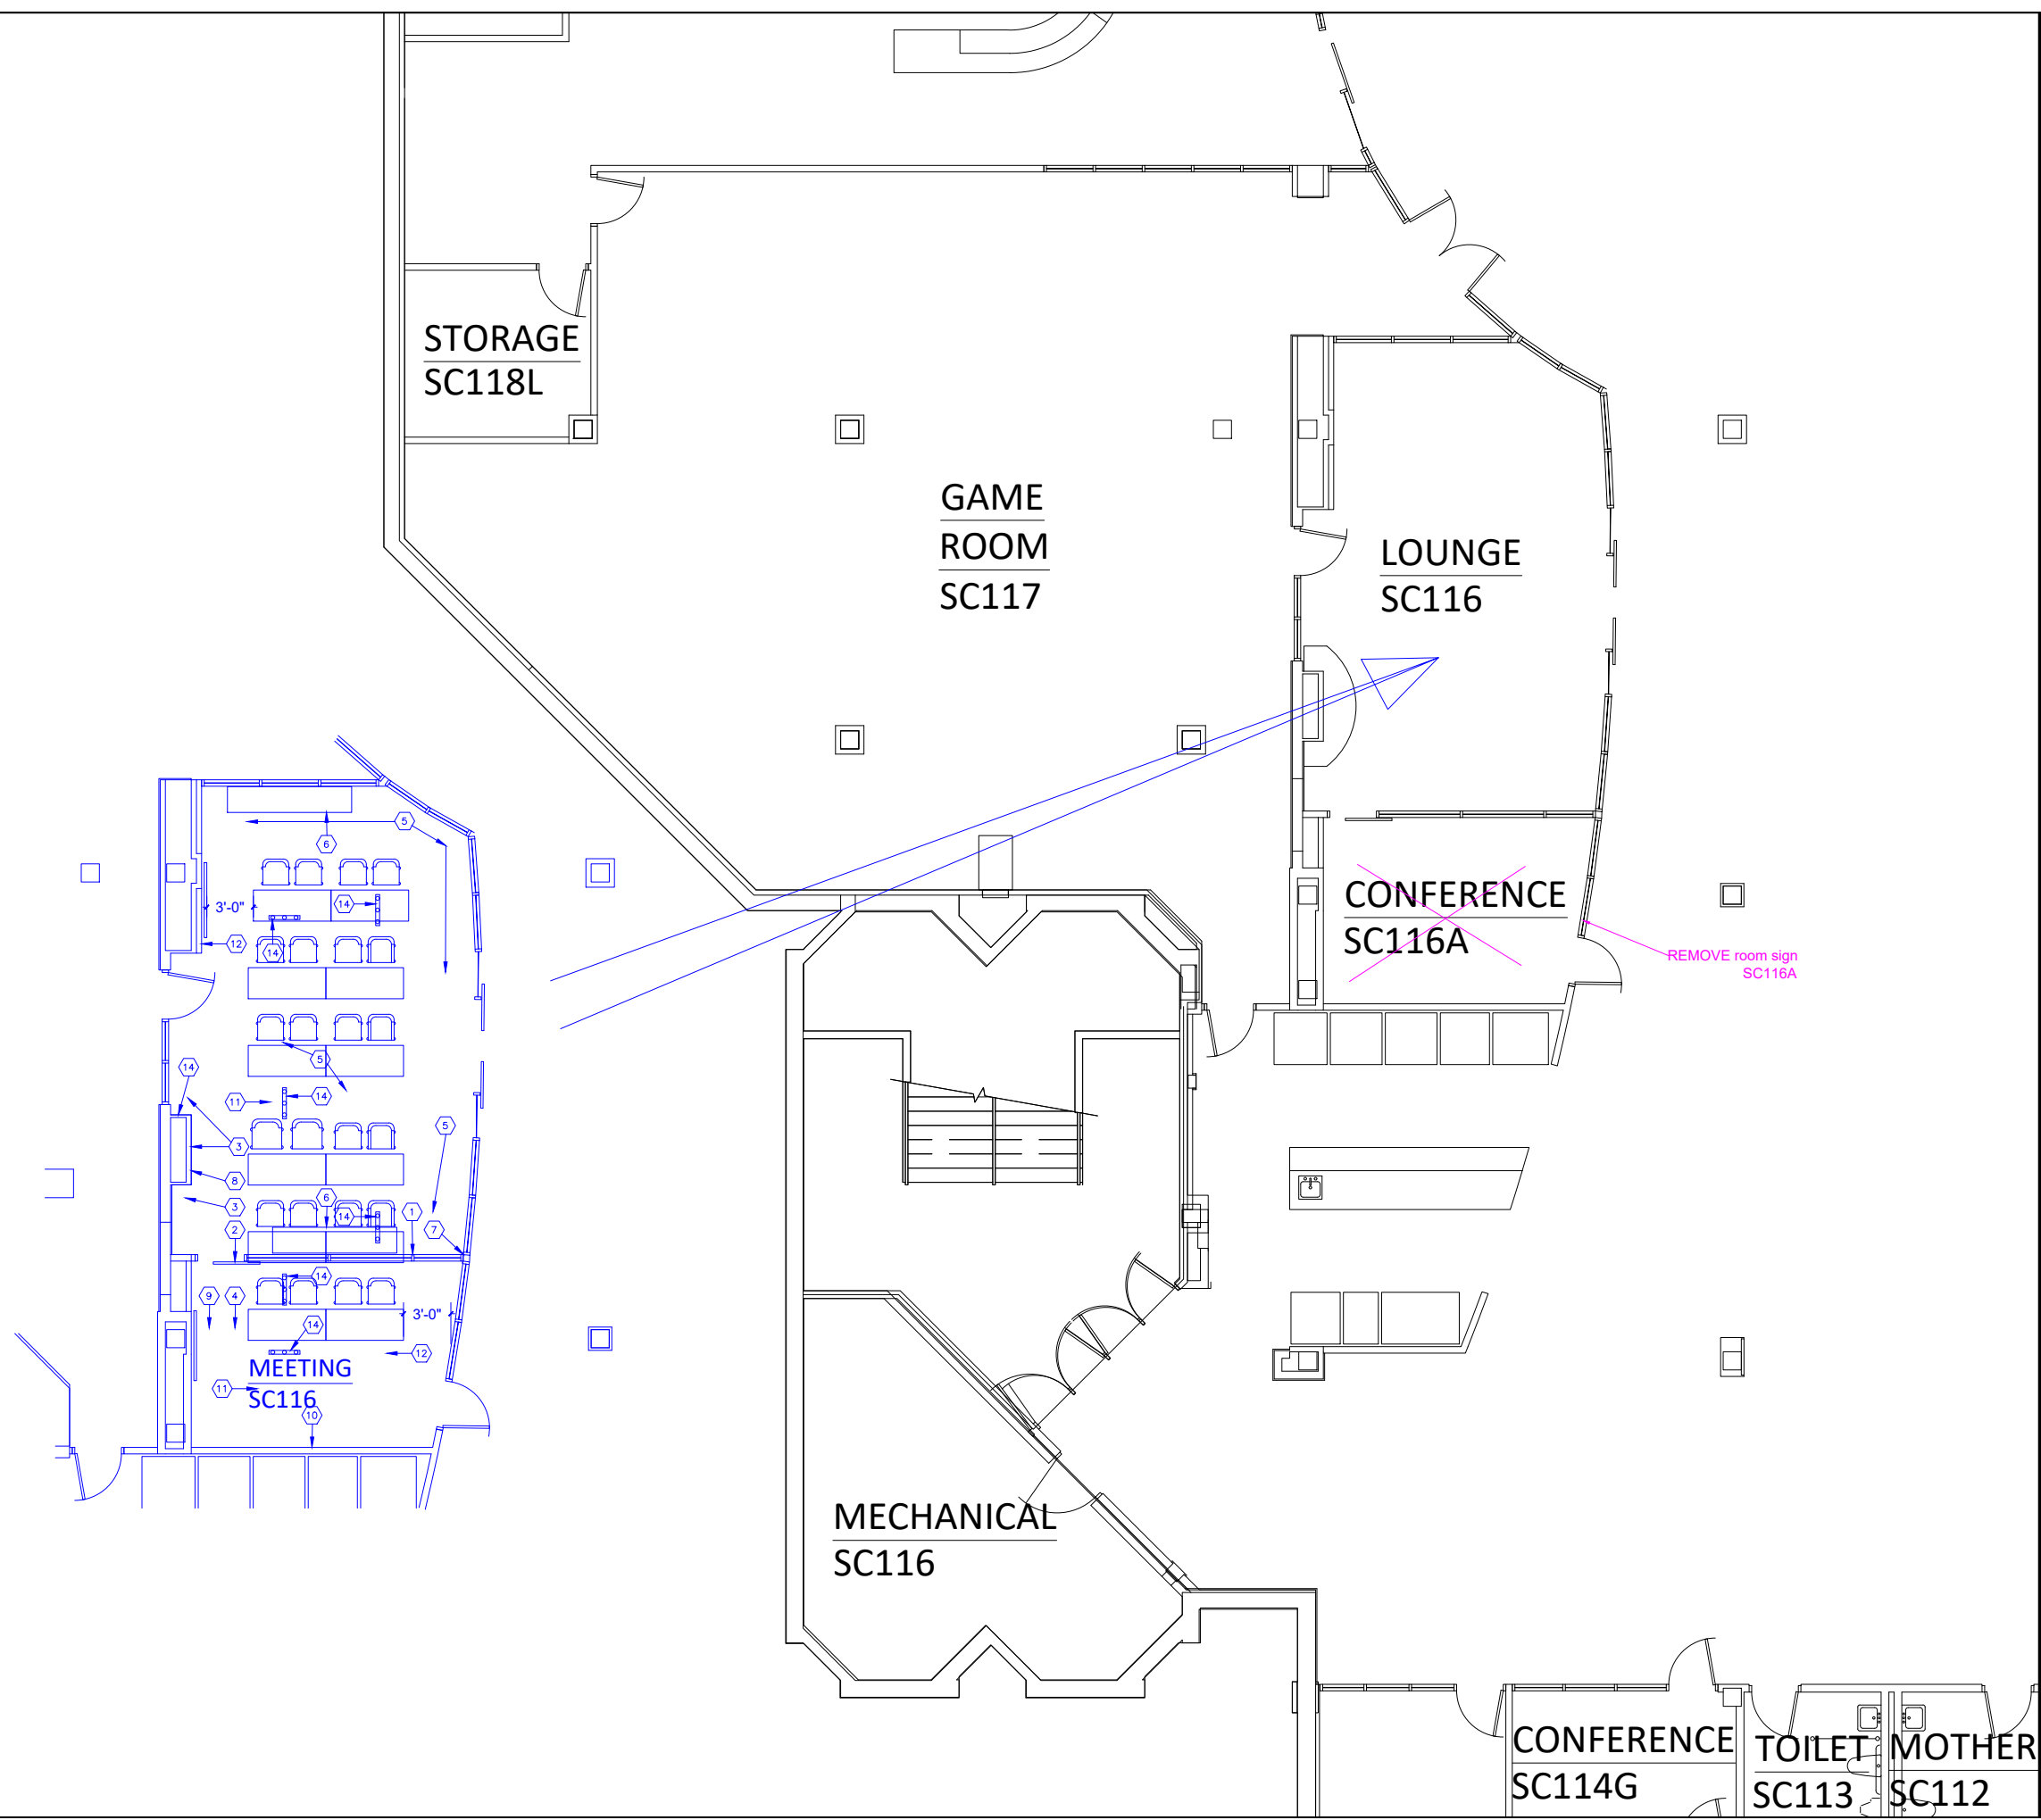

DRAWINGS HAVE NOT BEEN CREATED BY AN ARCHITECT. THEY ARE FOR CONCEPTUAL PURPOSES ONLY AND MAY NOT BE COPIED, REPRODUCED OR IMPLEMENTED, IN WHOLE OR IN PART, WITHOUT EXPRESS WRITTEN CONSENT OF NWTC.

WRITTEN DIMENSIONS SUPERSEDE SCALE IN ALL CASES. CONTRACTOR SHALL VERIFY ALL DIMENSIONS AND CONDITIONS AT THE JOB SITE AND NOTIFY EBI OF ANY DISCREPANCIES PRIOR TO STARTING WORK.

sheet

of

CONFERENCE SC114G

TOILET SC113

MOTHER SC112