

sheet title

CP number

drawn by

scale
NOT TO SCALE


date

6/16/2023

revision

accepted by

date

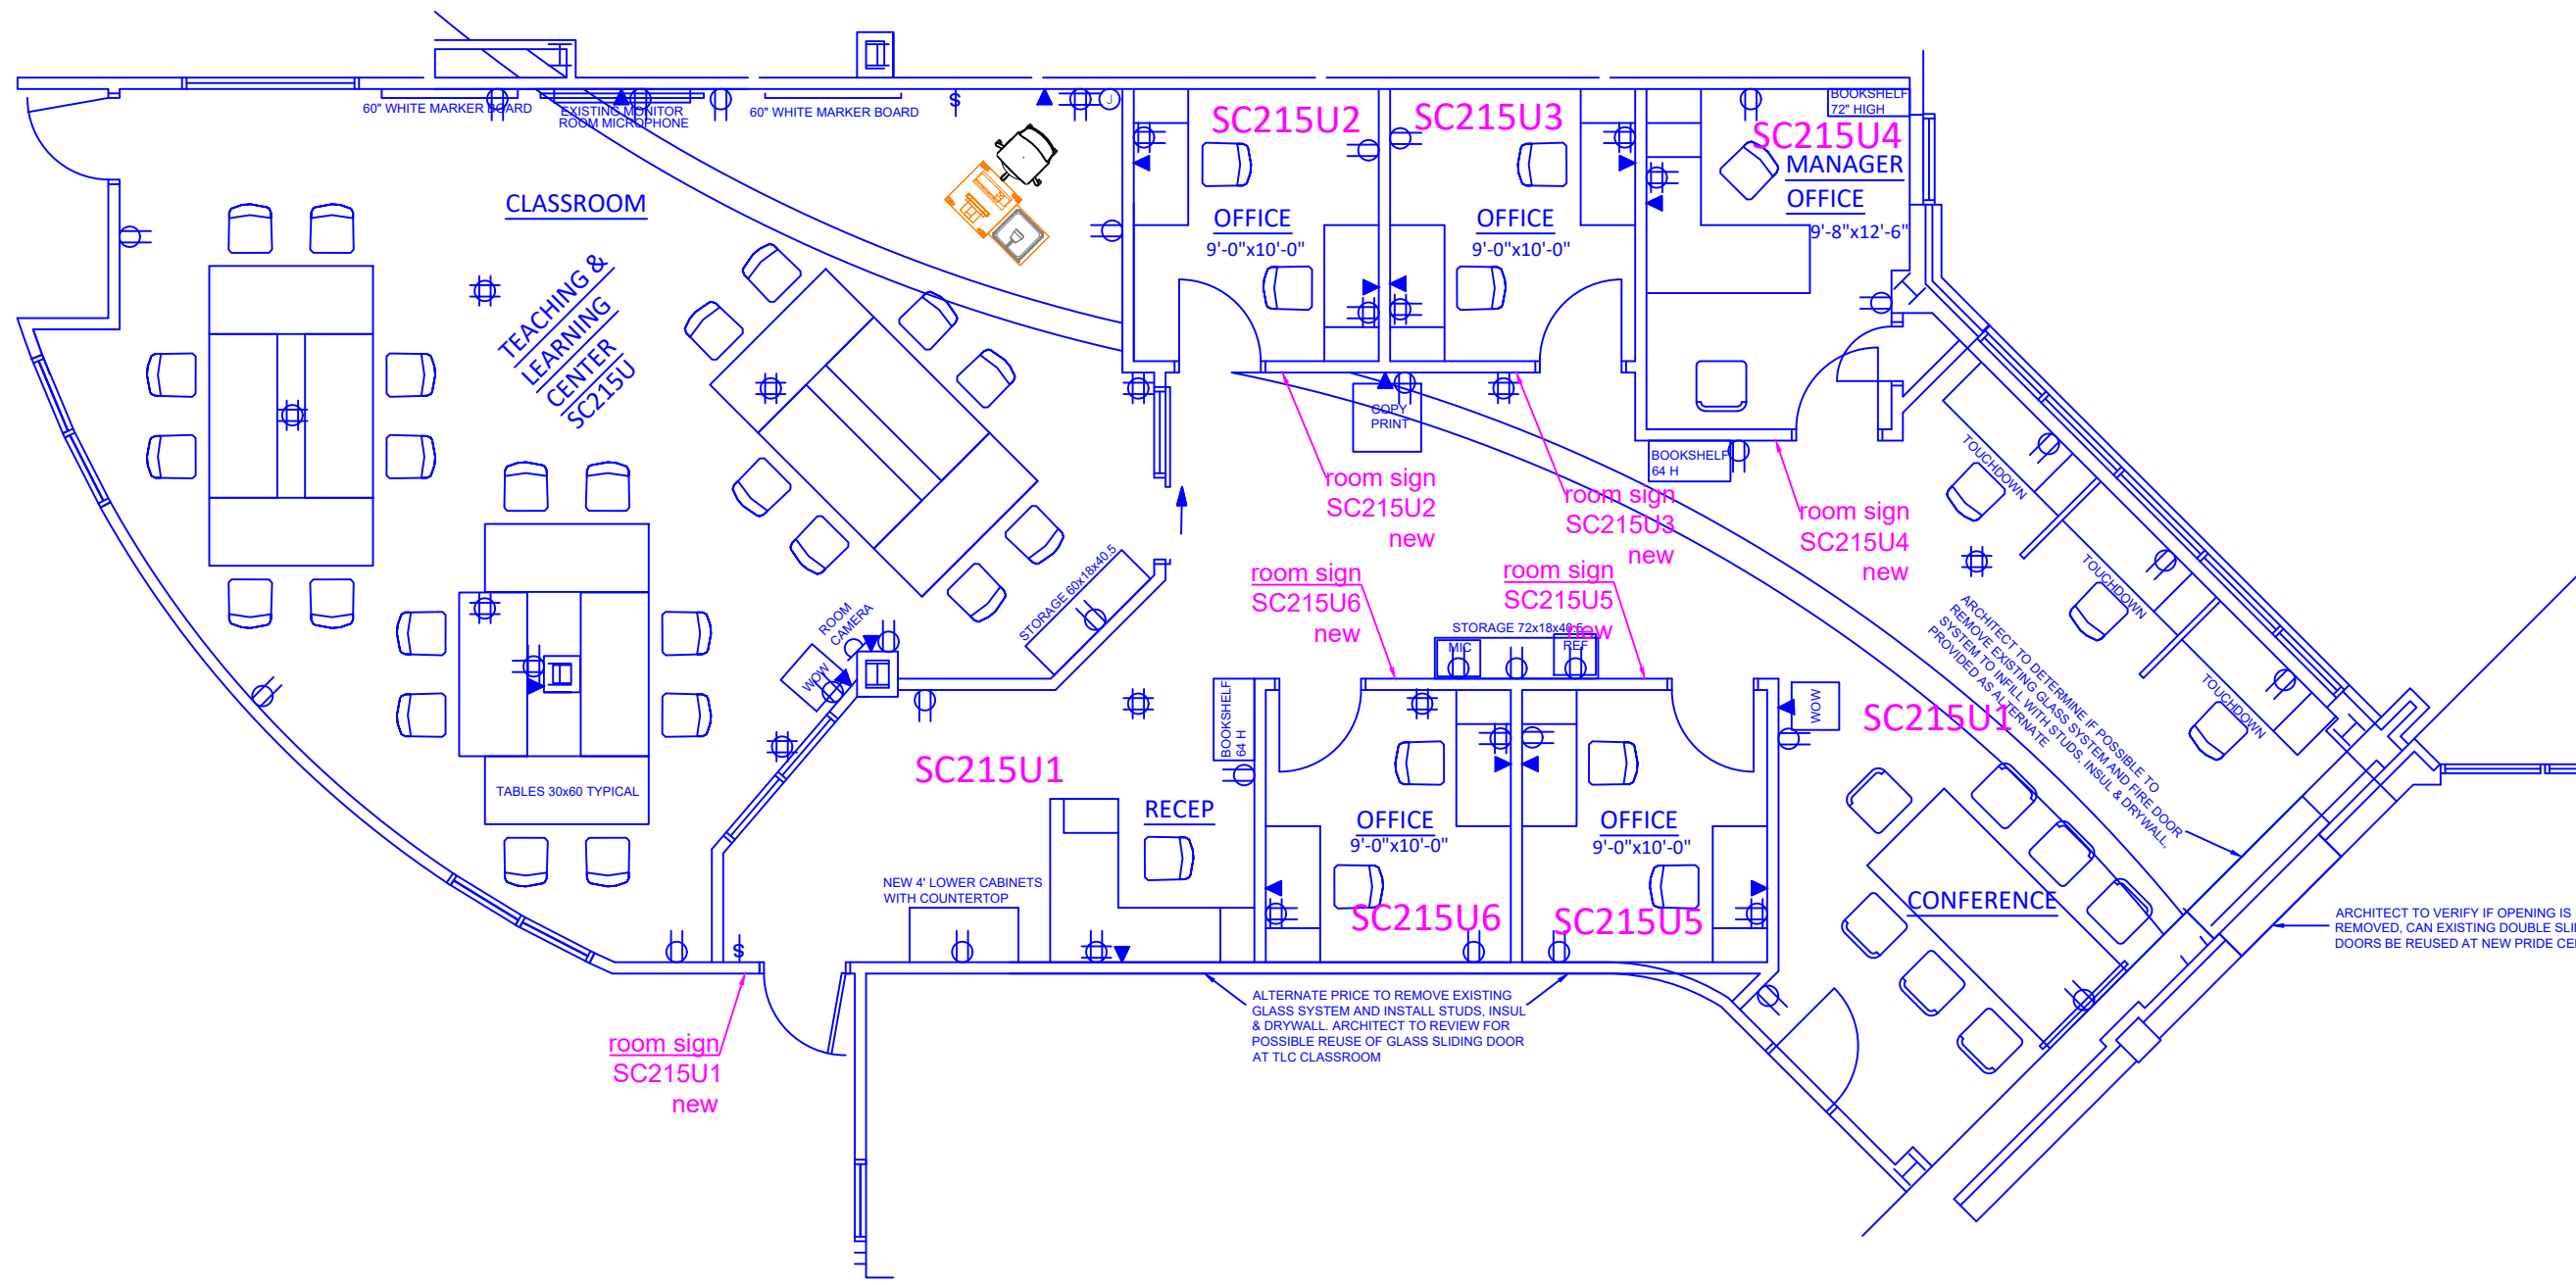

PROPOSED ROOM SIGN CHANGES

SC LEVEL 2 TLC

DRAWINGS HAVE NOT BEEN CREATED BY AN ARCHITECT. THEY ARE FOR CONCEPTUAL PURPOSES ONLY AND MAY NOT BE COPIED, REPRODUCED OR IMPLEMENTED, IN WHOLE OR IN PART, WITHOUT EXPRESS WRITTEN CONSENT OF NWTTC.

WRITTEN DIMENSIONS SUPERSEDE SCALE IN ALL CASES. CONTRACTOR SHALL VERIFY ALL DIMENSIONS AND CONDITIONS AT THE JOB SITE AND NOTIFY EBI OF ANY DISCREPANCIES PRIOR TO STARTING WORK.

sheet

of